


TANGENT SECTION

NOT TO SCALE

THIS TYPICAL SECTION APPLIES FROM LOG 0.000 TO LOG 0.805
FROM LOG 0.895 TO LOG 4.630

RETAIN EXISTING PAVEMENT AND CROSS-SLOPE, LEVEL AS DIRECTED BY THE ENGINEER AND RESURFACE FULL WIDTH WITH 135 LBS PER SQUARE YARD RECYCLED ASPHALTIC CONCRETE 9.5 mm SUPERPAVE, GP 2 ONLY, INCL BITUM MATL & H LIME, DESIGN LEVEL "B"

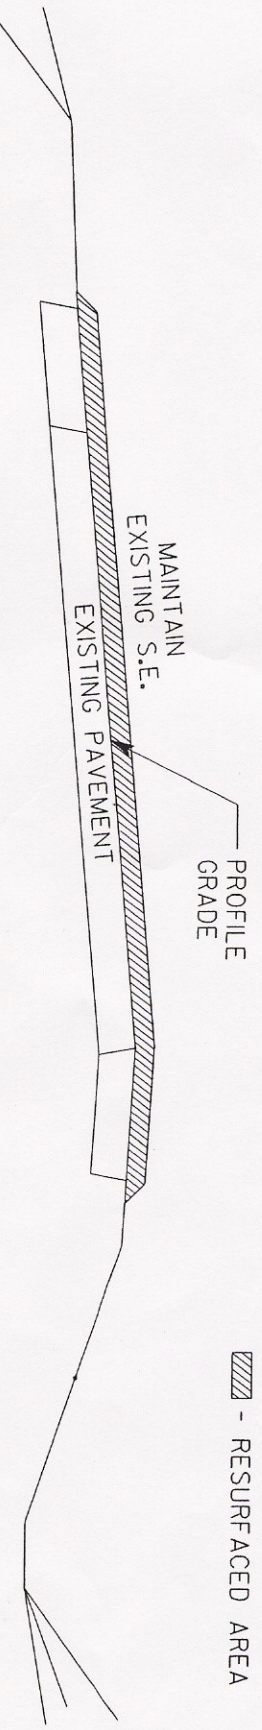

SUPERELEVATED SECTION

NOT TO SCALE

TO BE USED IN ACCORDANCE WITH THE SUPERELEVATION RATES WHEN APPLICABLE FOR POSTED SPEEDS.

4

PROJECT NO.: CSSTP-M003-00(179)
COUNTY: HABERSHAM